



Freeman House
Plot 5
Donavourd
Pitlochry

PL07
SECTION AND ELEVATION
scale at A3: 1:100

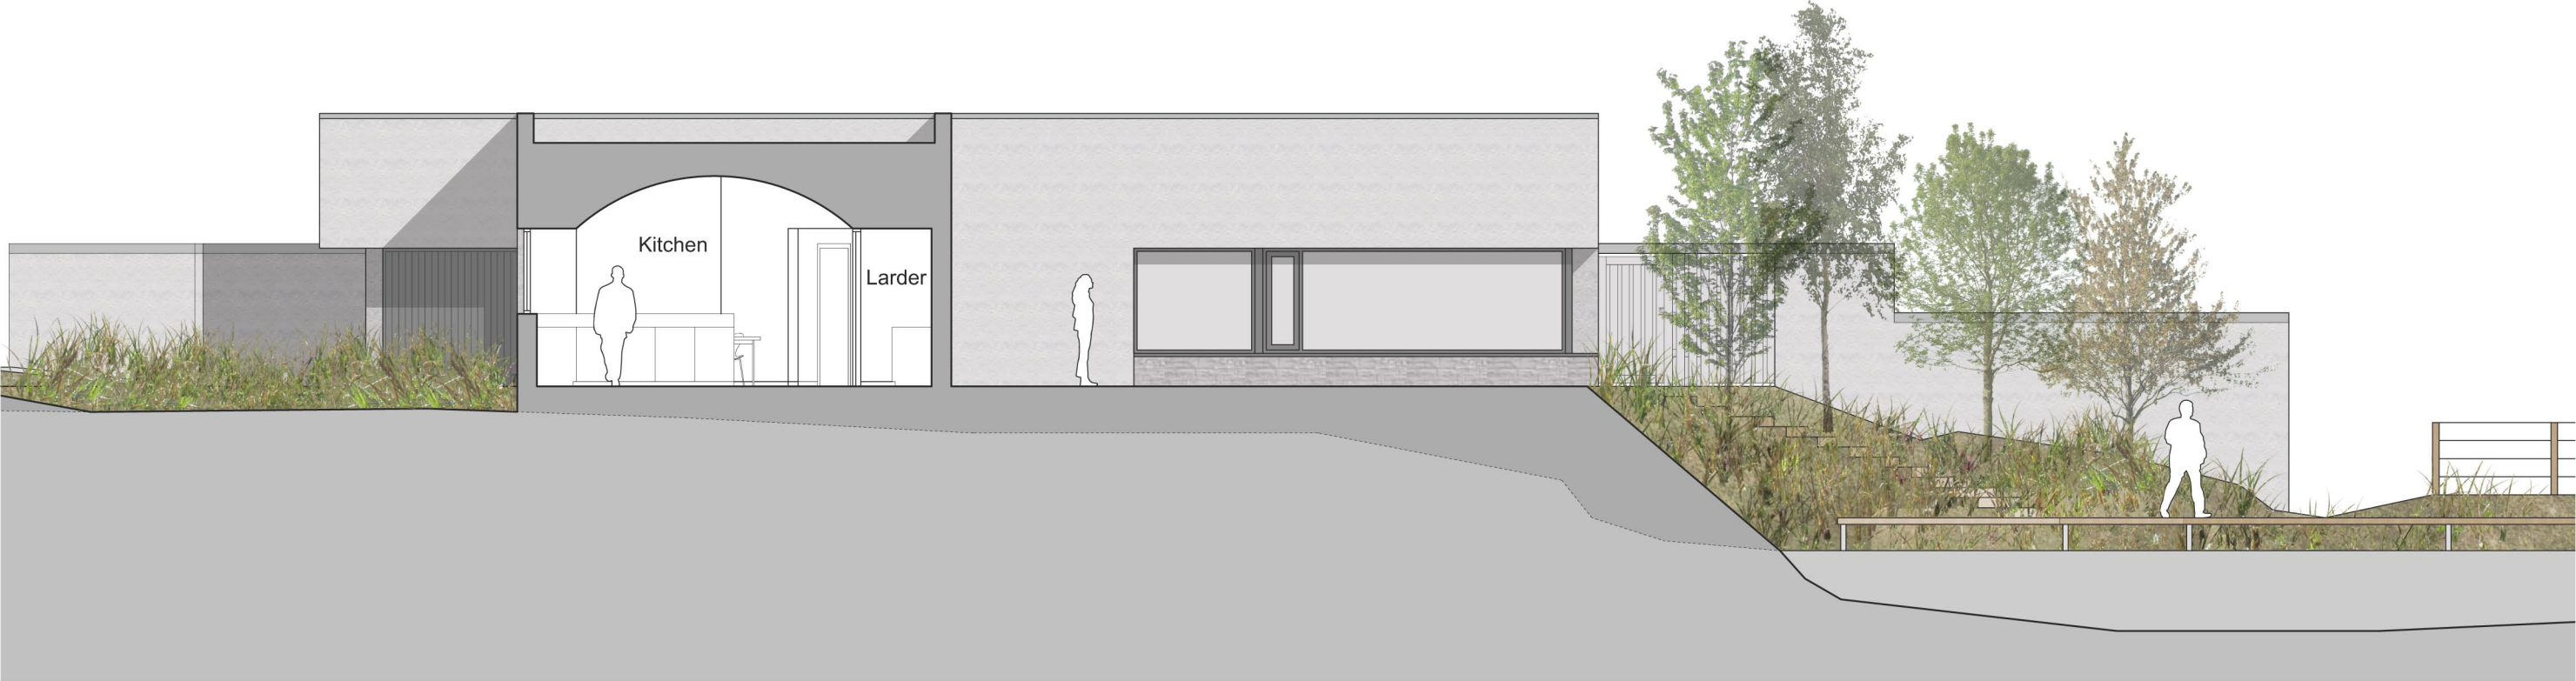

Section A-A

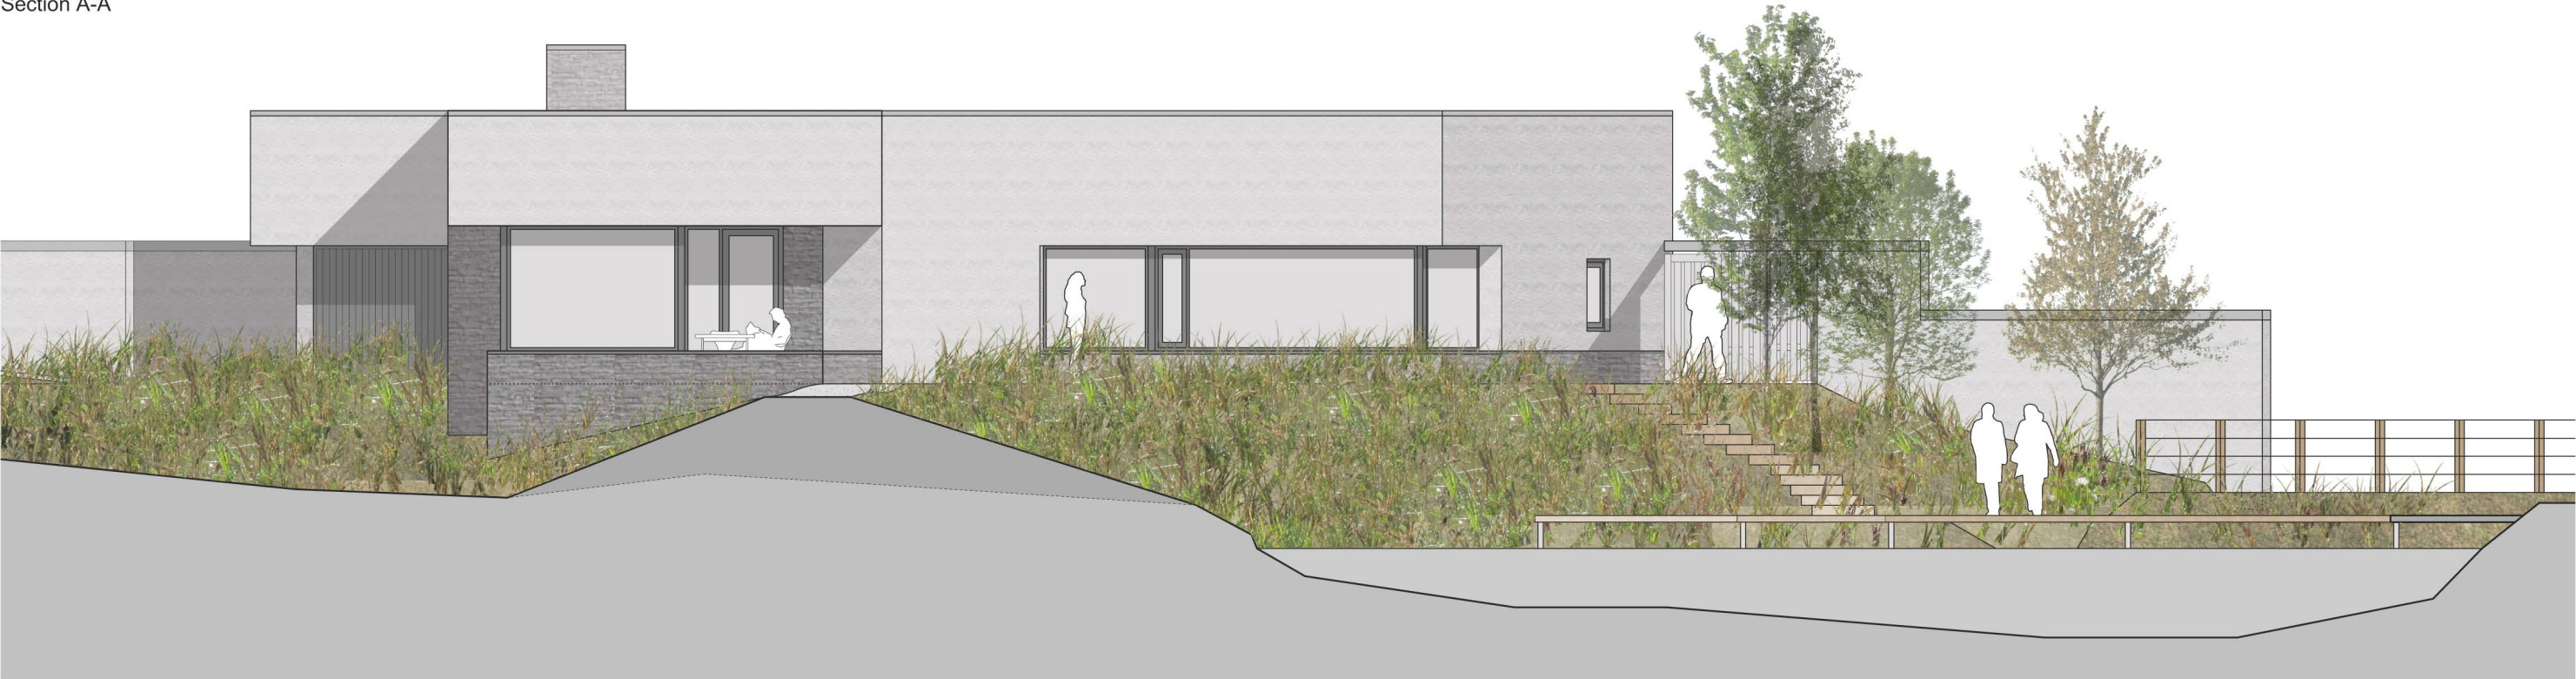

South West Elevation